


FLUT DATE: FEB 13, 2023 - 9:54am
DRAWING NAME: J:\WORKS\2022\22244 - SDCD CAMPUS PATH OF TRAVEL PLANS\04. PRODUCTION DOCUMENTS\02 CAD\05. E Plans\1122244 - City - A-103.dwg
FLUT BY: C24248

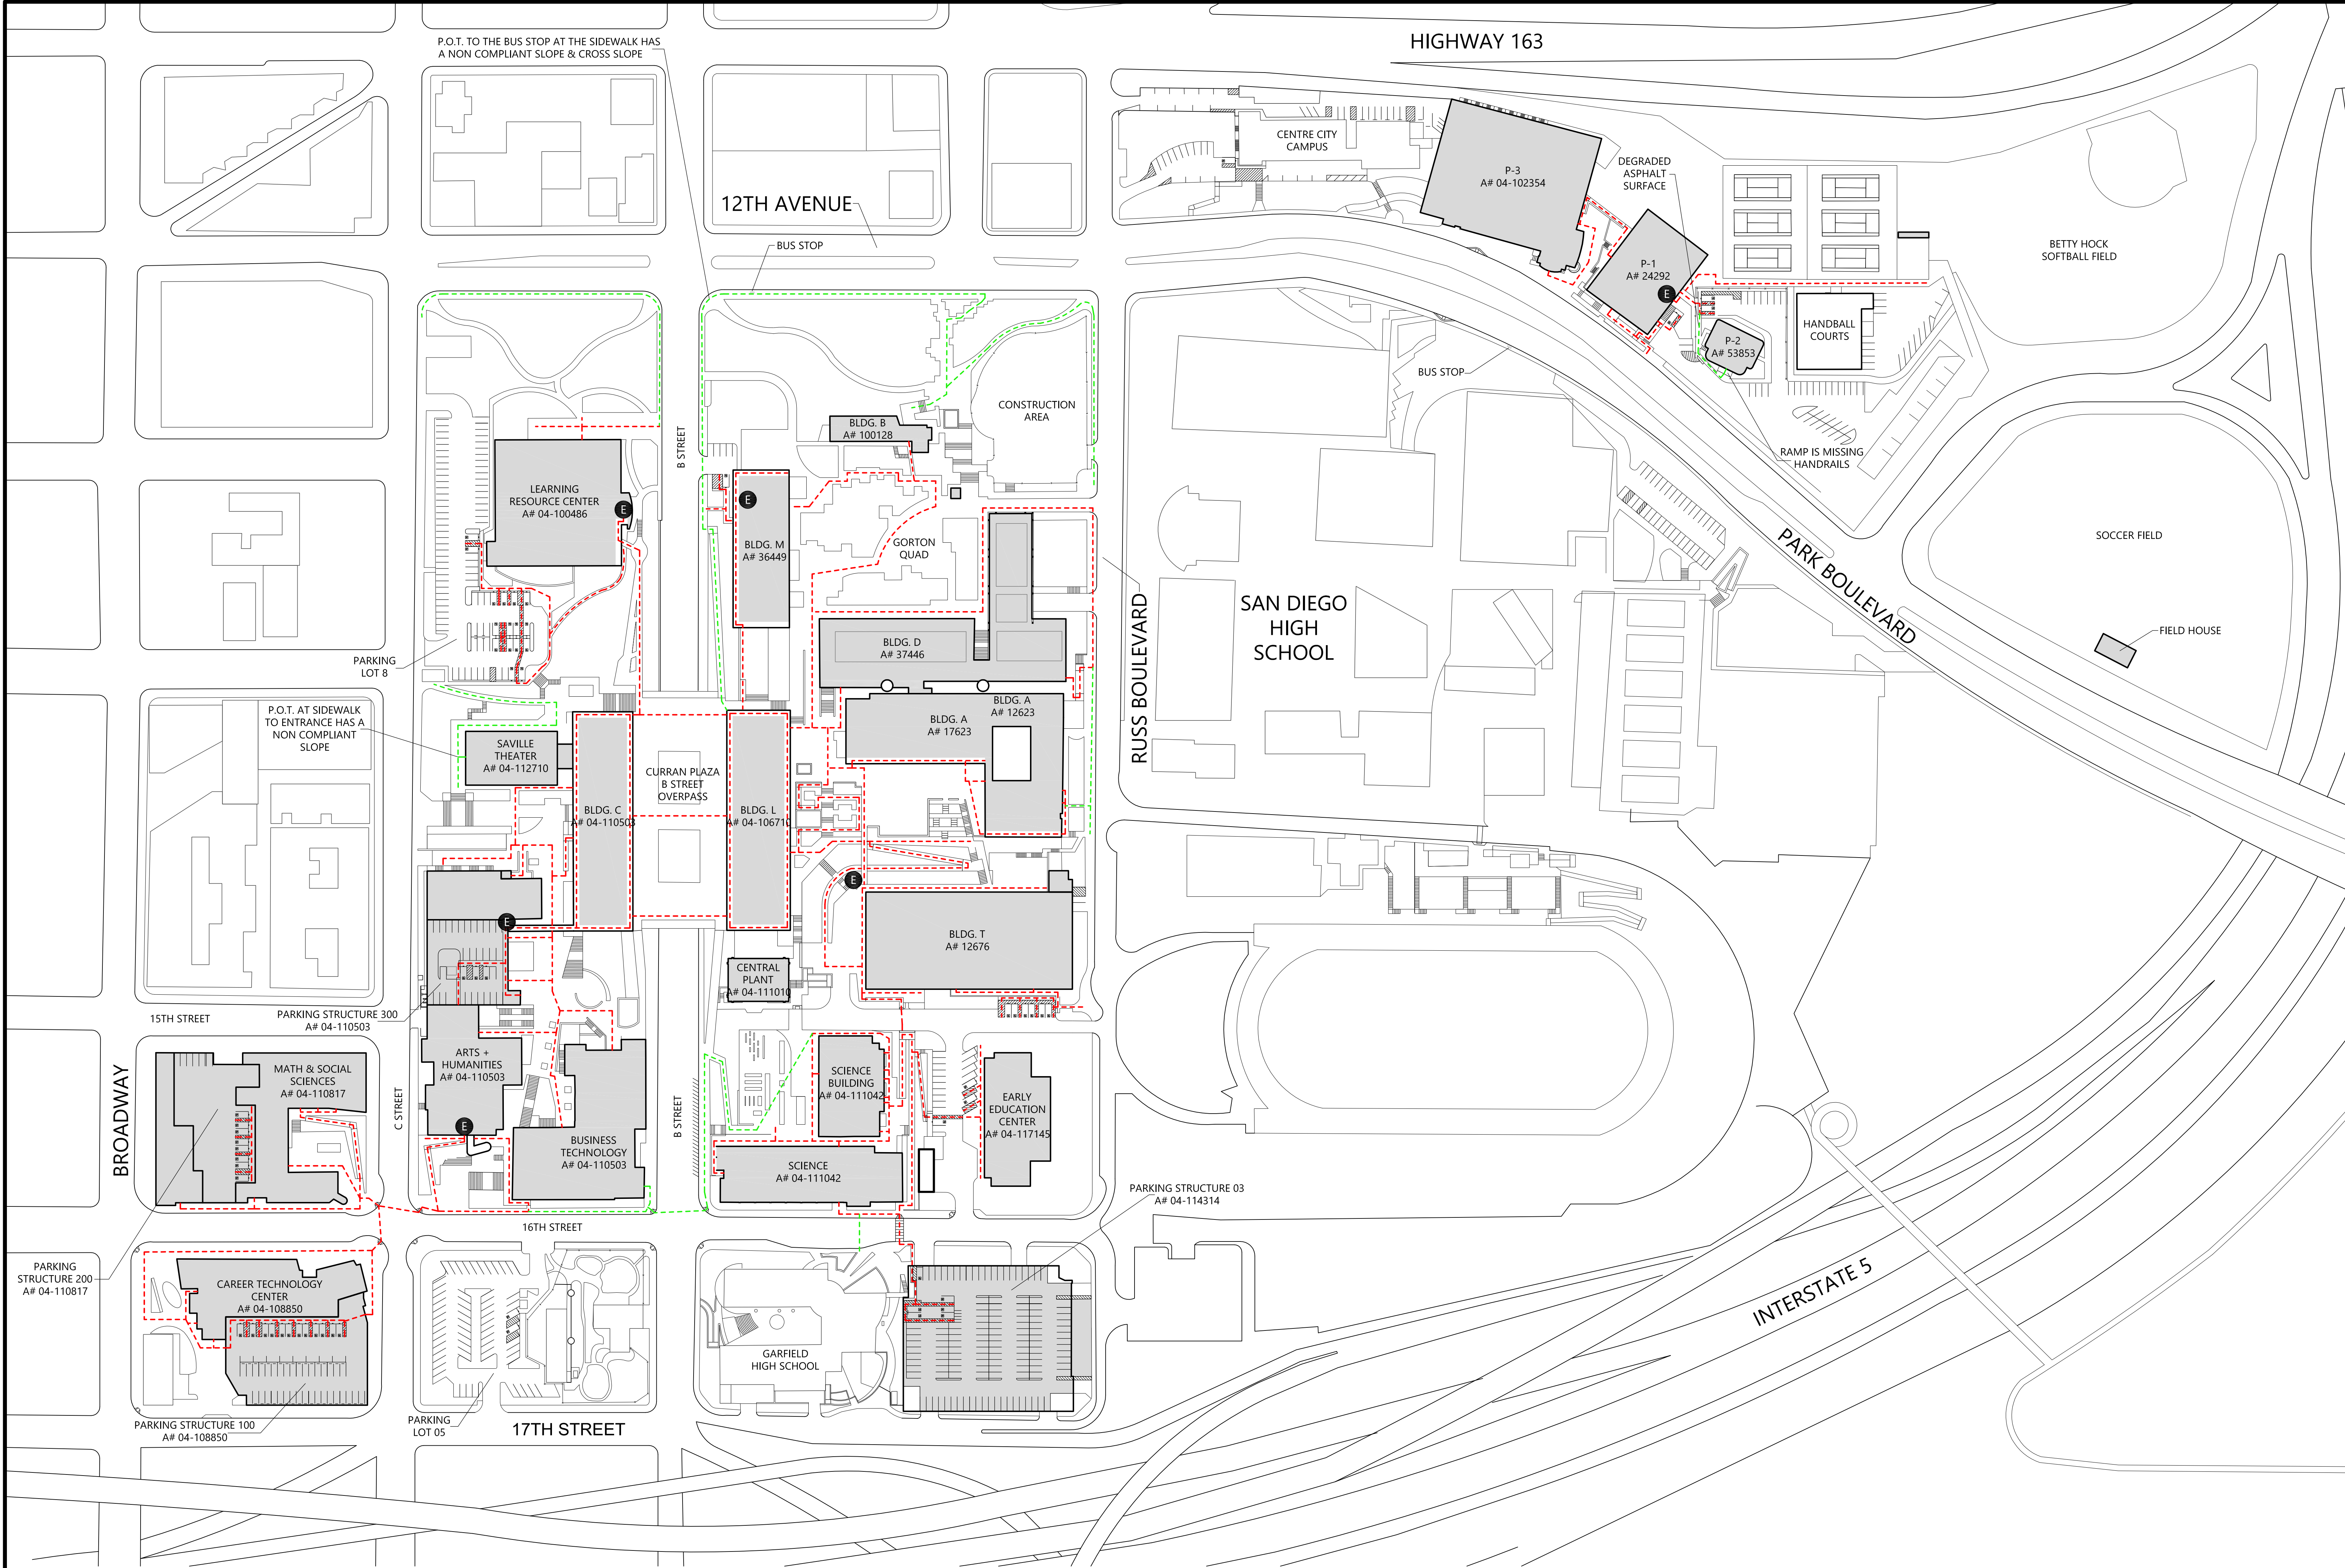

LEGEND


ACCESSIBLE PATH OF TRAVEL
(NEWLY IDENTIFIED)

ACCESSIBLE PATH OF TRAVEL
(IDENTIFIED IN AS-BUILTS)

NONCOMPLIANT ACCESSIBLE
PATH OF TRAVEL

ELEVATOR REQUIRED FOR
ACCESSIBLE PATH OF TRAVEL

E

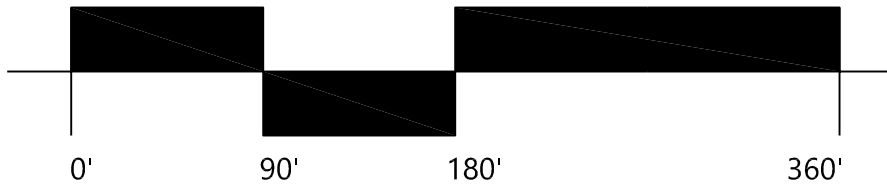

196
ARCHITECTS

802 EAST COTA STREET, SUITE A
SANTA BARBARA, CA 93103
TEL (805) 963-1955

ARCHITECT STAMP

REVISIONS

NO.	DATE	DESCRIPTION

THE ARCHITECT DOES NOT REPRESENT THAT THESE PLANS OR THE SPECIFICATIONS ARE SUITABLE FOR ANY SITE OTHER THAN THE ONE FOR WHICH THEY WERE SPECIFICALLY PREPARED. THE ARCHITECT DISCLAIMS RESPONSIBILITY FOR THESE PLANS AND SPECIFICATIONS IF THEY ARE USED IN WHOLE OR IN PART AT ANY OTHER SITE.

PROJECT OWNER & TITLE

SAN DIEGO COMMUNITY COLLEGE DISTRICT
3375 CAMINO DEL RIO SOUTH,
SAN DIEGO, CA 92108

SAN DIEGO CITY COLLEGE
1313 PARK BOULEVARD
SAN DIEGO, CA 92101

SHEET TITLE

ACCESSIBLE PATH OF TRAVEL SITE PLAN

DRAWN BY: C.A. JOB NUMBER: 22244-01

SHEET NO. A-103

DATE: SEPTEMBER 09, 2020